

RECORD OF U.S. PUBLIC LAND SURVEY CONTROL STATION

QUARTER SECTION CORNER  $\frac{11}{14}$  TOWNSHIP 12 N, RANGE 22 E, OZAUKEE COUNTY, WISCONSIN  
GEODETTIC SURVEY BY: CHICAGO AERIAL SURVEY

STATE PLANE COORDINATES OF:  
NORTH 559,381.457 - 32  
EAST 2,578,031.870 - 2.08


ELEVATION OF STATION: 689.810 THETA ANGLE: + 1° 29' 51"

HORIZONTAL DATUM: WISCONSIN STATE PLANE COORDINATE SYSTEM, SOUTH ZONE

VERTICAL DATUM: MEAN SEA LEVEL, 1929 ADJUSTMENT

HORIZONTAL & VERTICAL CONTROL ACCURACY: SECOND ORDER

LOCATION SKETCH:

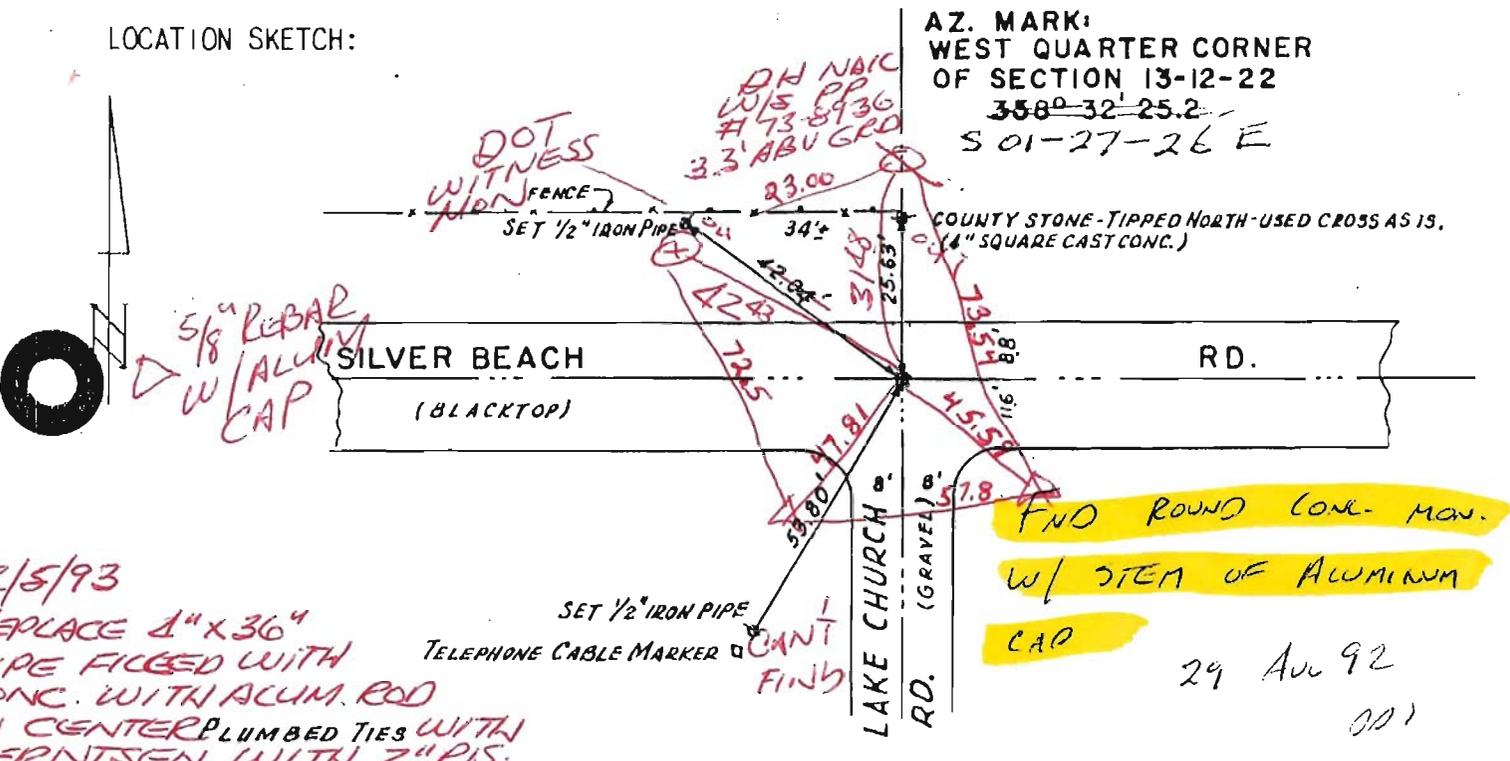

2/5/93  
 REPLACE 1" x 36"  
 PIPE FITTED WITH  
 CONC. WITH ALUM. ROD  
 IN CENTER PLUMBED TIES WITH  
 BERTINSEN WITH 2" RIS.

FND ROUND CONC. MON.  
 W/ STEM OF ALUMINUM  
 CAP  
 29 Aug 92  
 CD

SURVEYOR'S AFFIDAVIT:

STATE OF WISCONSIN)  
OZAUKEE COUNTY) SS

I HEREBY CERTIFY THAT AN OLD STONE MON. WAS FOUND 2'  
DOWN. TIES WERE MADE. REPLACED WITH NEW 6" SQUARE  
CAST CONC. MON. WITH BRASS PLUG.

DATE OF SURVEY: MARCH 31, 1967

*James C. Eide*  
REGISTERED LAND SURVEYOR

S - 3

28  
163/ 55