

OZAUKEE COUNTYU.S. PUBLIC LAND SURVEY MONUMENT RECORD

Note: This form is intended and designed to fulfill all requirements of Wisconsin Administrative Code, Chapter A-E 5.02, U.S. Public Land Survey Monument Record (3)(a)(b)(c)(d)(e)(f)(g)(h)(i).

(a) CORNER LOCATION: SW SECTION 31

TOWNSHIP 11 NORTH

RANGE 21 EAST

TOWN/CITY/VILLAGE SAUKVILLE

STATE PLANE COORDINATES OF CORNER: AERO-METRIC ENGINEERING, INC. 1993
 NORTH 504,458.29
 EAST 2,521,164.08

ELEVATION OF CORNER: 865.020 THETA ANGLE: + 1-20-48

Horizontal Datum: Wisconsin State Plane Coordinate System, South Zone
 NORTH AMERICAN DATUM X 1927 1983

Vertical Datum: National Geodetic Vertical Datum of 1929


(b)(f)(g)(h) Description of monument found at this corner and if it was accepted, state all evidence (material, testimonial, occupational, plats, records, other monuments) used as a basis for accepting. If not accepted or if nothing was found, state evidence used as a basis for establishing location. If reestablished through lost corner proportionate methods, indicate all monuments, distances and directions used to establish.

USING ONE REMAINING TIE TO CHISELED CROSS FROM OLD FOSTER CURTIS TIE SHEET DATE UNKNOWN WHO LOCATED AN 8" SQUARE BY 30" LIMESTONE MONUMENT 15" BELOW GRAVEL ROAD, I FOUND A SPIKE. EXCAVATED. NO OTHER MONUMENTATION FOUND. ACCEPTED SPIKE AS THE SW CORNER SECTION 31 AND REPLACED SAME WITH A BERNTSEN ALUMINUM MONUMENT.

500

SW OF SECTION 31 T. 11 N; R. 21 E.

(c)(d)(e) Plan view of corner with ties to at least 4 witness monuments. If in disagreement with previously established corner, show the distances between the two corners and also indicate the ties to the disputed corner.

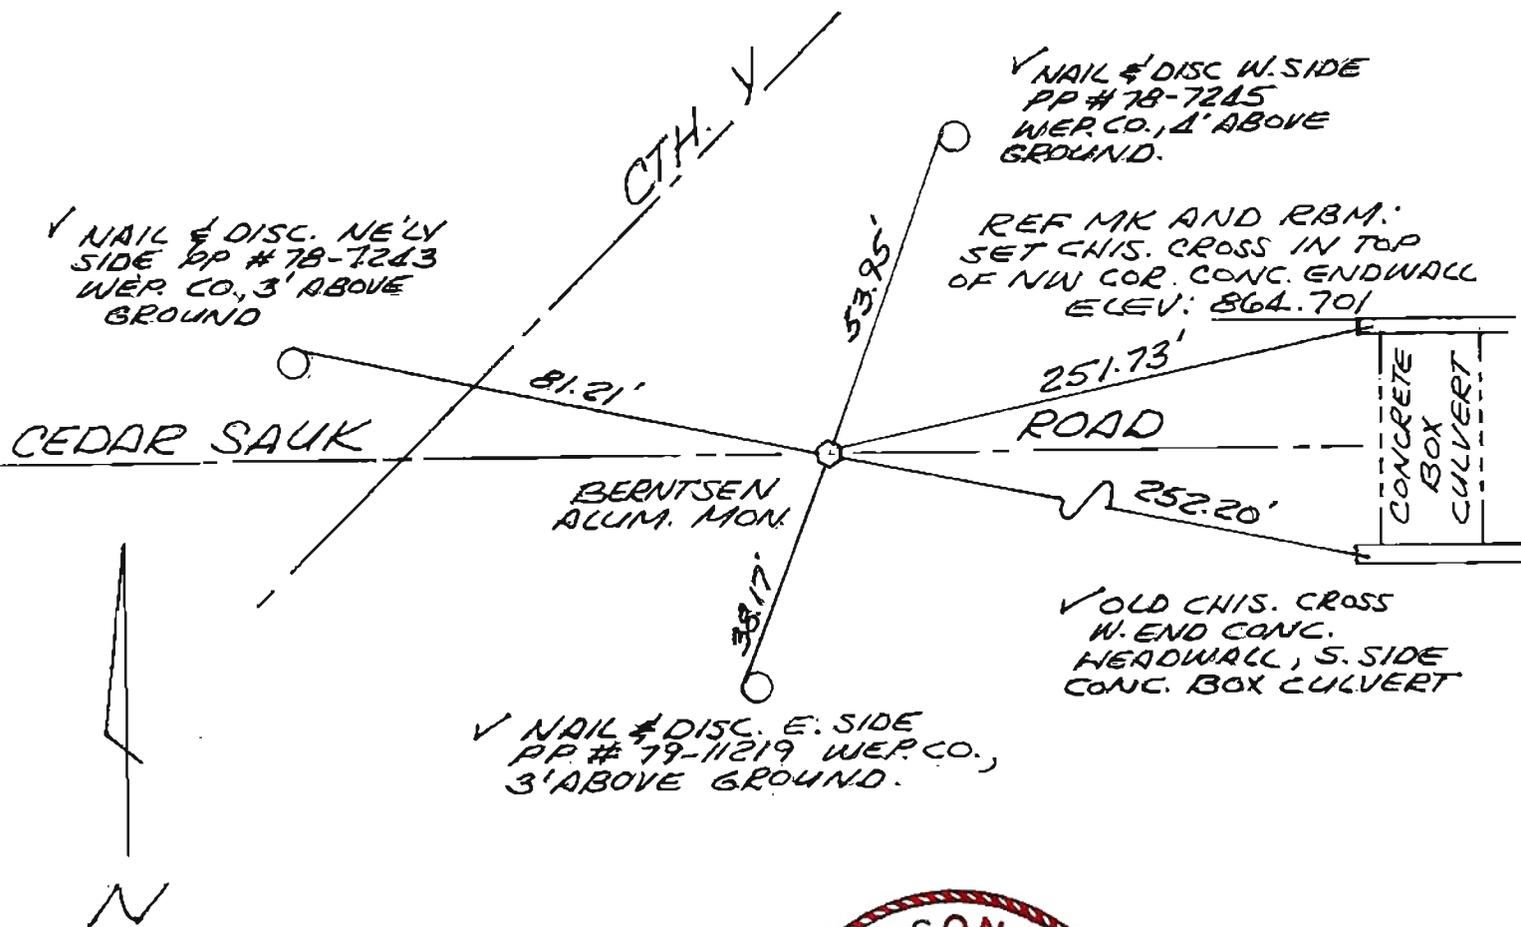

MAINTENANCE RECORD

Date	Init	Remarks
4/23/94	LHK	



(i) I, THOMAS J. GENSKÉ S-1317
 (type or print name) certify that the corner location on this record was determined by me or under my direction and control and that this U.S. Public Land Survey Monument Record is correct and complete to the best of my knowledge and belief.

Signature Thomas J. Genske Date 8/9/90
 COUNTY SURVEYOR REV. 1/9/95 INDEX NO. 169