

536

OZAUKEE COUNTY

U.S. PUBLIC LAND SURVEY MONUMENT RECORD

Note: This form is intended and designed to fulfill all requirements of Wisconsin Administrative Code, Chapter A-E 5.02, U.S. Public Land Survey Monument Record (3)(a)(b)(c)(d)(e)(f)(g)(h)(i).

(a) CORNER LOCATION: NW SECTION 34  
TOWNSHIP 11 NORTH  
RANGE 21 EAST

\* KADUN'S ASSOC  
OZAUKEE COUNTY  
REMONUMENTATION  
PROGRAM 1998

TOWN/CITY/VILLAGE SAUKVILLE

STATE PLANE COORDINATES OF CORNER:  
\* NORTH 510262.59  
EAST 2536908.24


ELEVATION OF CORNER: 848.60 THETA ANGLE: \_\_\_\_\_  
Horizontal Datum: Wisconsin State Plane Coordinate System, South Zone  
NORTH AMERICAN DATUM 1927 1983  
Vertical Datum: National Geodetic Vertical Datum of 1929

(b)(f)(g)(h) Description of monument found at this corner and if it was accepted, state all evidence (material, testimonial, occupational, plats, records, other monuments) used as a basis for accepting. If not accepted or if nothing was found, state evidence used as a basis for establishing location. If reestablished through lost corner proportionate methods, indicate all monuments, distances and directions used to establish.

Using existing ties, found broken nail. Found limestone monument in good condition ten inches below nail with steel reinforcing rod along south side. Limestone monument called for on Tousley's 1887 remonumentation plat.

Accepted limestone as corner and replaced same with Berntsen aluminum monument.

(c)(d)(e) Plan view of corner with ties to at least 4 witness monuments. If in disagreement with previously established corner, show the distances between the two corners and also indicate the ties to the disputed corner.

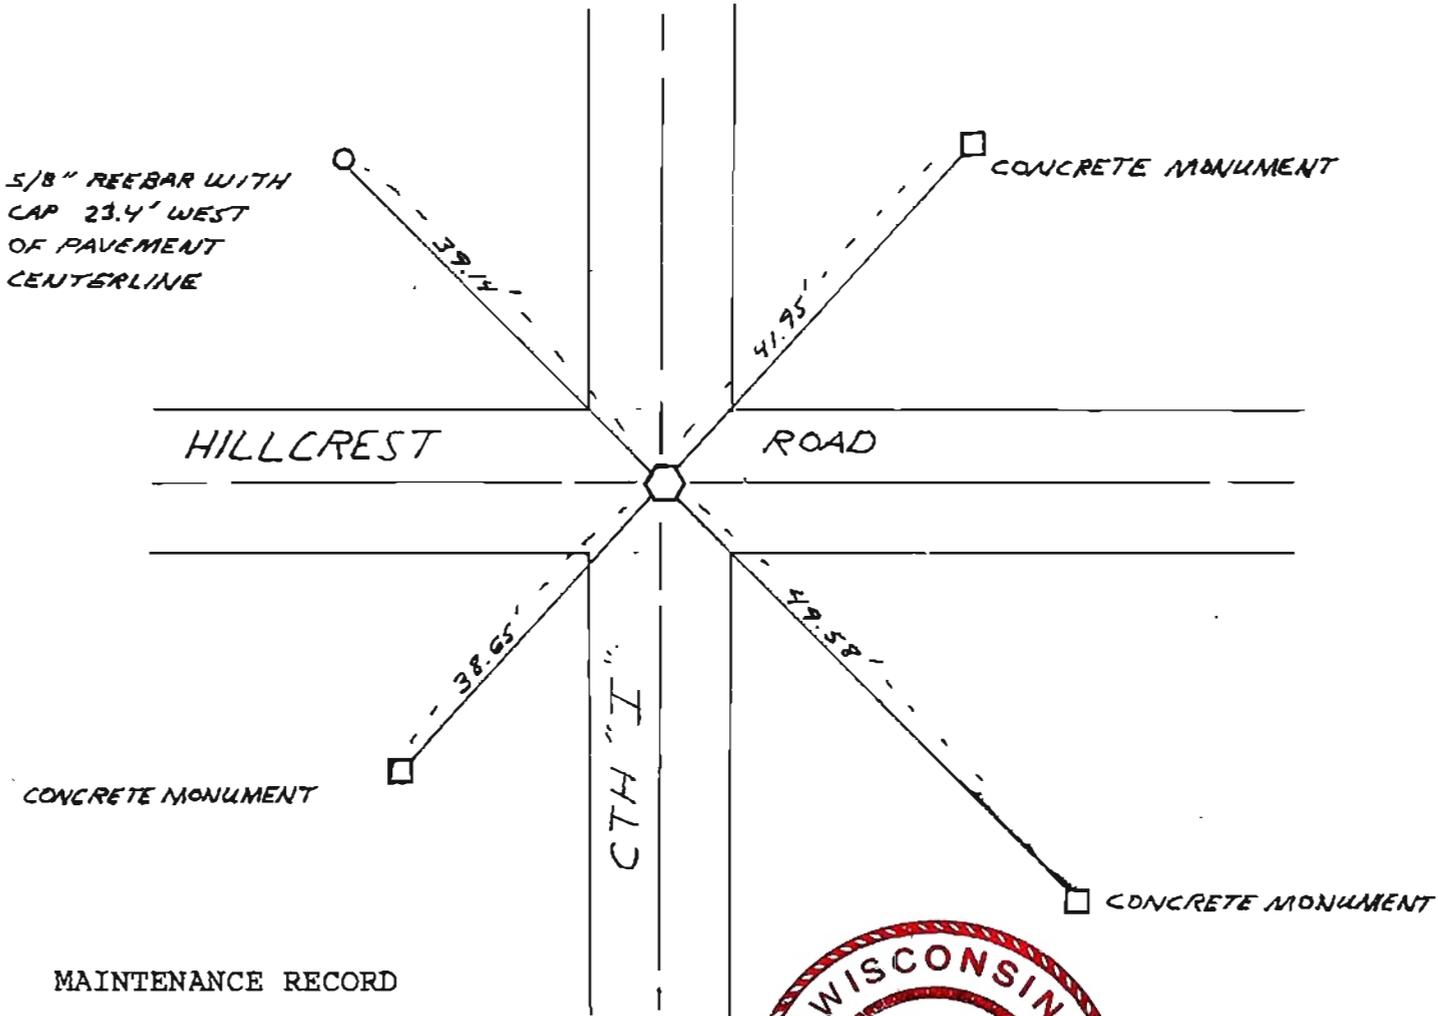

MAINTENANCE RECORD

Date	Init	Remarks



(i) I, THOMAS J. GENSKÉ S- 1317  
 (type or print name) certify that the corner location on this record was determined by me or under my direction and control and that this U.S. Public Land Survey Monument Record is correct and complete to the best of my knowledge and belief.

*Thomas J. Genske* 9/14/93

Signature

County Surveyor

Date

INDEX NO. 137