

541

# OZAUKEE COUNTY

## U.S. PUBLIC LAND SURVEY MONUMENT RECORD

Note: This form is intended and designed to fulfill all requirements of Wisconsin Administrative Code, Chapter A-E 5.02, U.S. Public Land Survey Monument Record (3)(a)(b)(c)(d)(e)(f)(g)(h)(i).

(a) CORNER LOCATION: N 1/4 SECTION 31  
TOWNSHIP 11 NORTH  
RANGE 21 EAST

\* KAPUN & ASSOC 1998  
CTY. REMON. PROGRAM

TOWN/CITY/VILLAGE SAUKVILLE

STATE PLANE COORDINATES OF CORNER:  
\* NORTH 509840.86  
EAST 2523672.43

ELEVATION OF CORNER: 883.51 THETA ANGLE: \_\_\_\_\_  
Horizontal Datum: Wisconsin State Plane Coordinate System, South Zone  
NORTH AMERICAN DATUM X 1927 \_\_\_\_\_ 1983  
Vertical Datum: National Geodetic Vertical Datum of 1929


(b)(f)(g)(h) Description of monument found at this corner and if it was accepted, state all evidence (material, testimonial, occupational, plats, records, other monuments) used as a basis for accepting. If not accepted or if nothing was found, state evidence used as a basis for establishing location. If reestablished through lost corner proportionate methods, indicate all monuments, distances and directions used to establish.

Found one inch iron pipe set by Ron Weiss February 2, 1989.  
Excavated and no other monuments were found.

Accepted iron pipe as corner and replaced same with Berntsen aluminum monument. Berntsen was set with six inches below the gravel surface.

INDEX NO 142

(c)(d)(e) Plan view of corner with ties to at least 4 witness monuments. If in disagreement with previously established corner, show the distances between the two corners and also indicate the ties to the disputed corner.

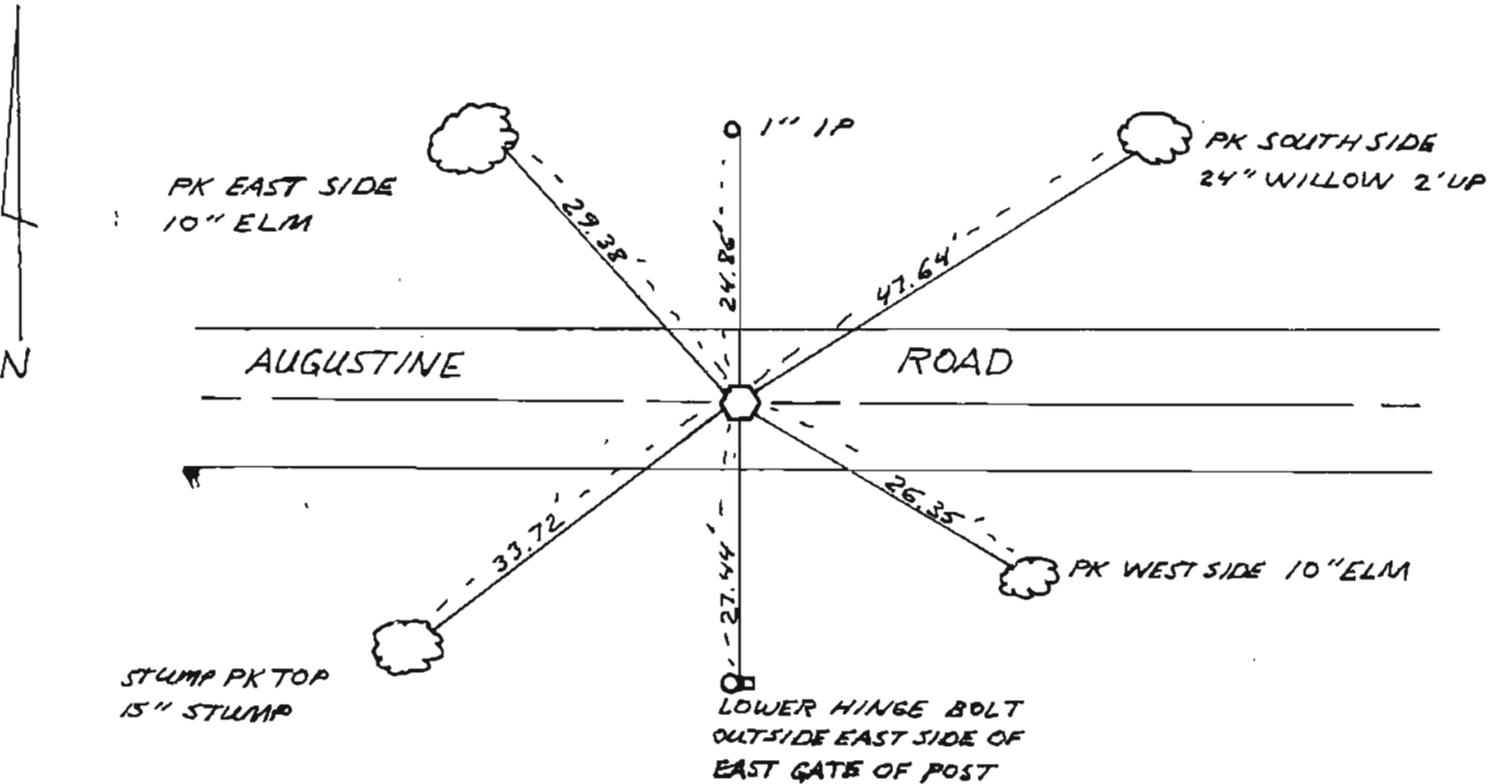

MAINTENANCE RECORD

Date	Init	Remarks



(i) I, THOMAS J. GENSKÉ S- 1317  
 (type or print name) certify that the corner location on this record was determined by me or under my direction and control and that this U.S. Public Land Survey Monument Record is correct and complete to the best of my knowledge and belief.

*Thomas J. Genske*

9/14/93

Signature

County Surveyor

Date

INDEX NO. 192